

le colliard

delémont

résidence B

22 appartements en PPE
Dossier de vente



748

1070016

262



Sous-la-Scierie 5311

436

4622

A

Rez-de-chaussée
± 0.00 = 411.00

B




Rez-de-chaussée
± 0.00 = 411.00

437



2414

2312

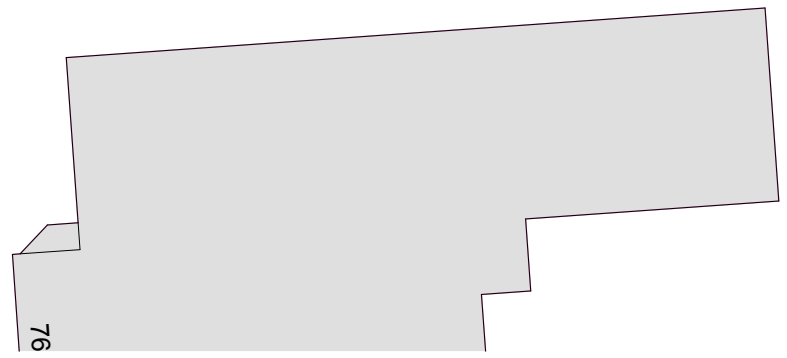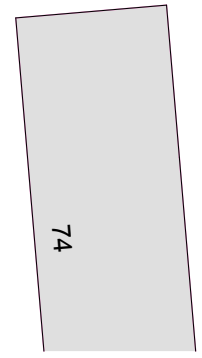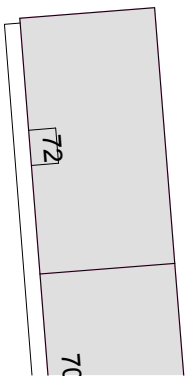


Aménagements extérieurs (1/500)

341


70

76

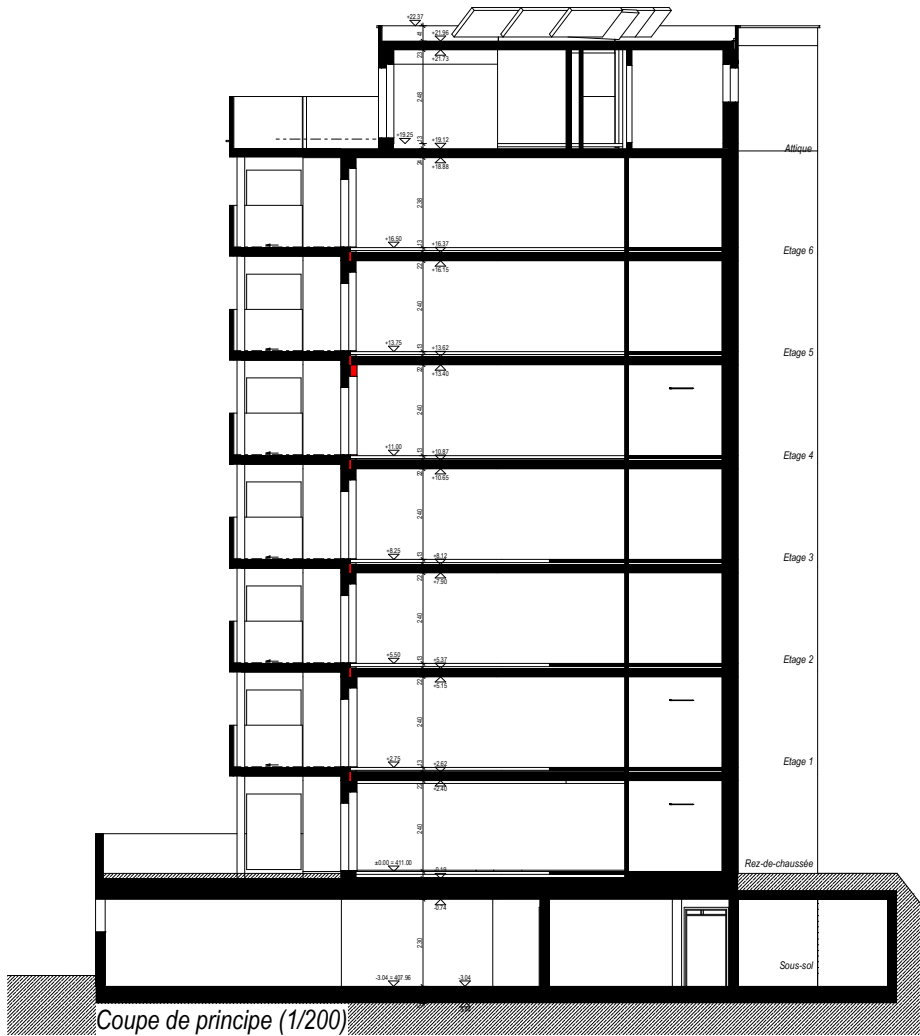

Coupe de principe (1/200)

Rez-de-chaussée (1/150)

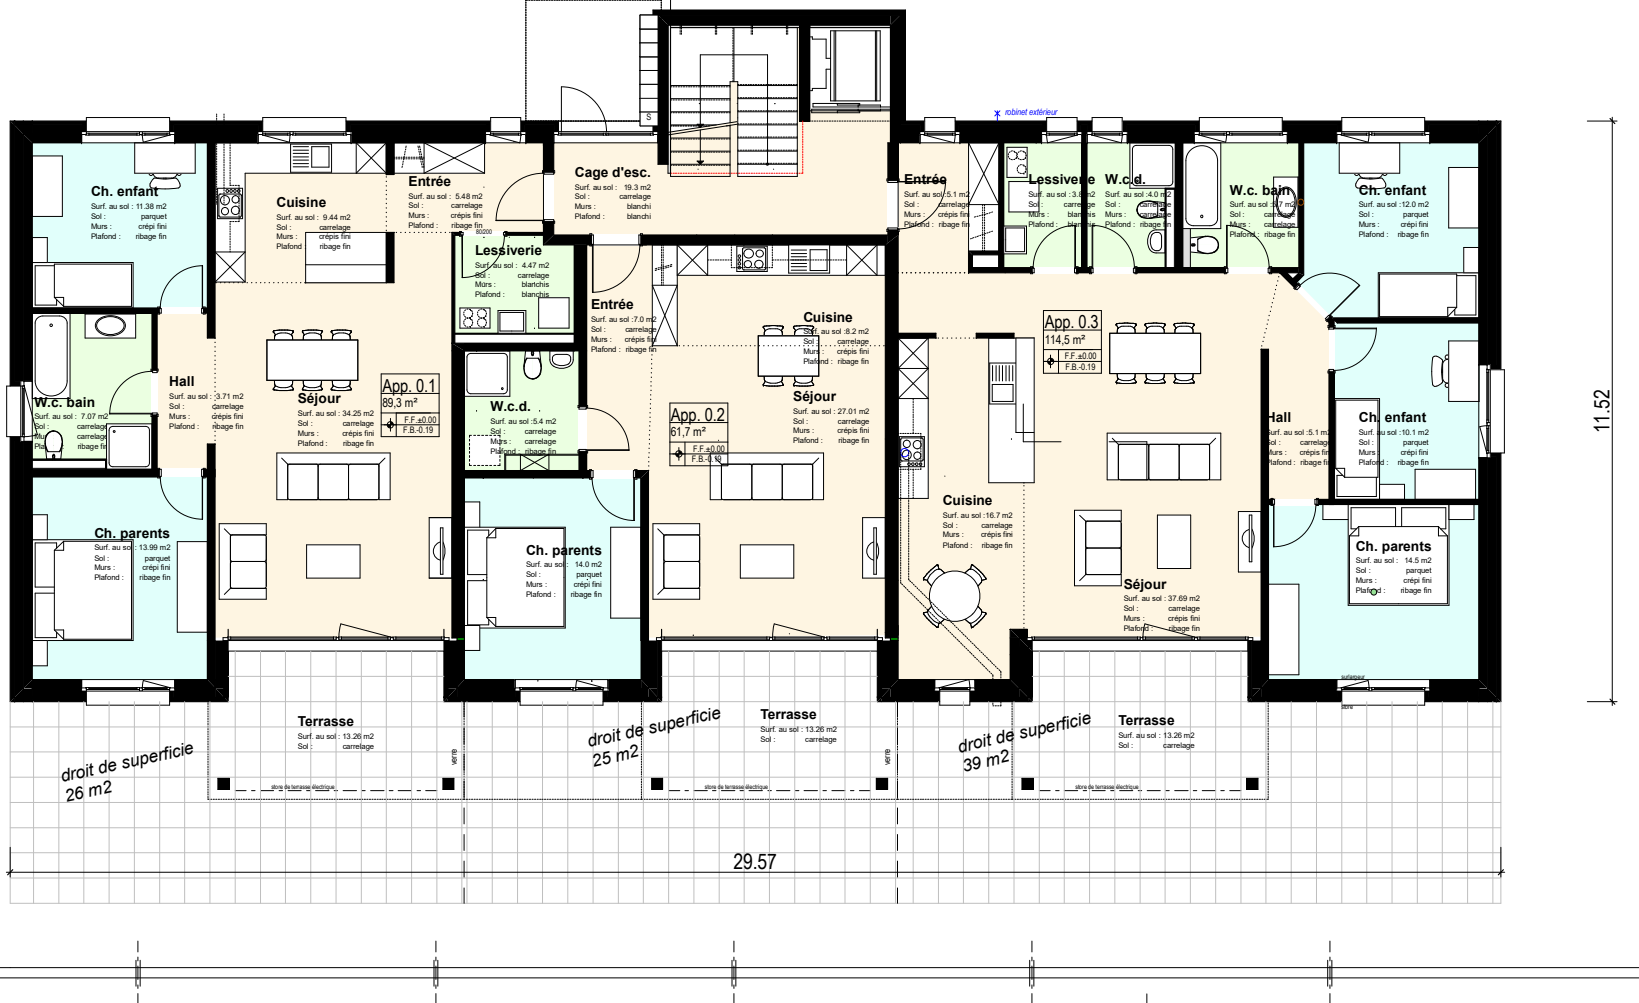

Etages 1 à 3 (1/150)



29.57


11.52

Etages 4 à 6 (1/150)



Attique (1/150)



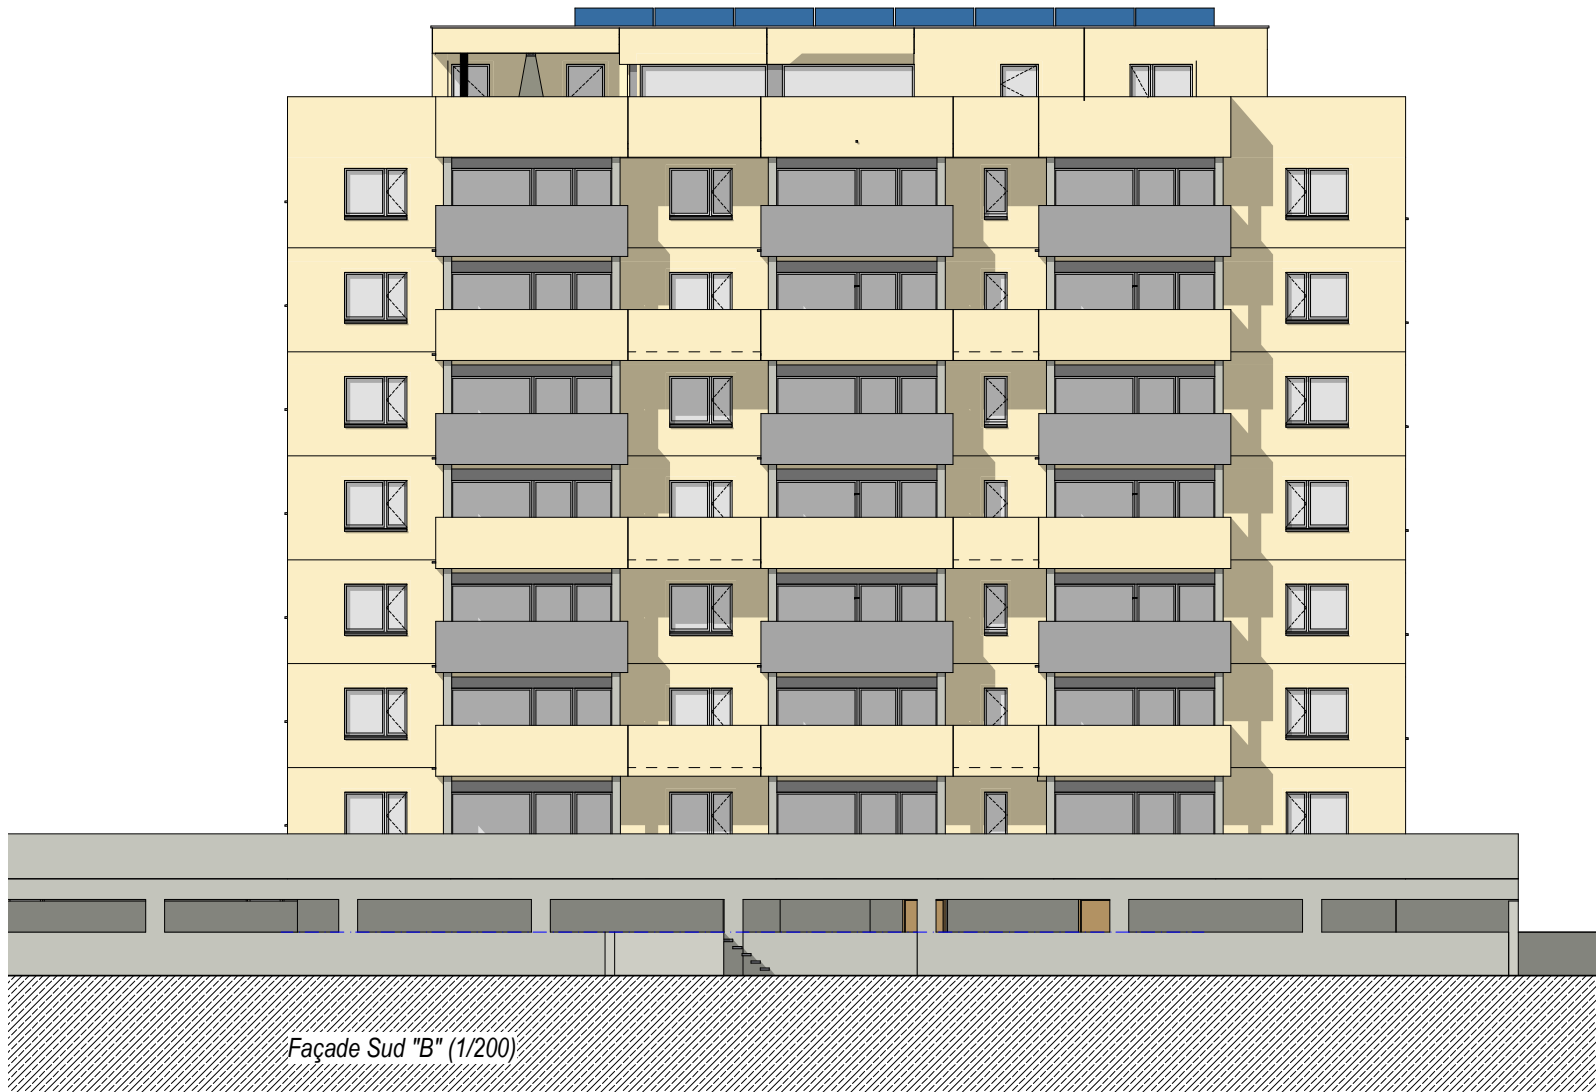

Façade Sud "B" (1/200)

